



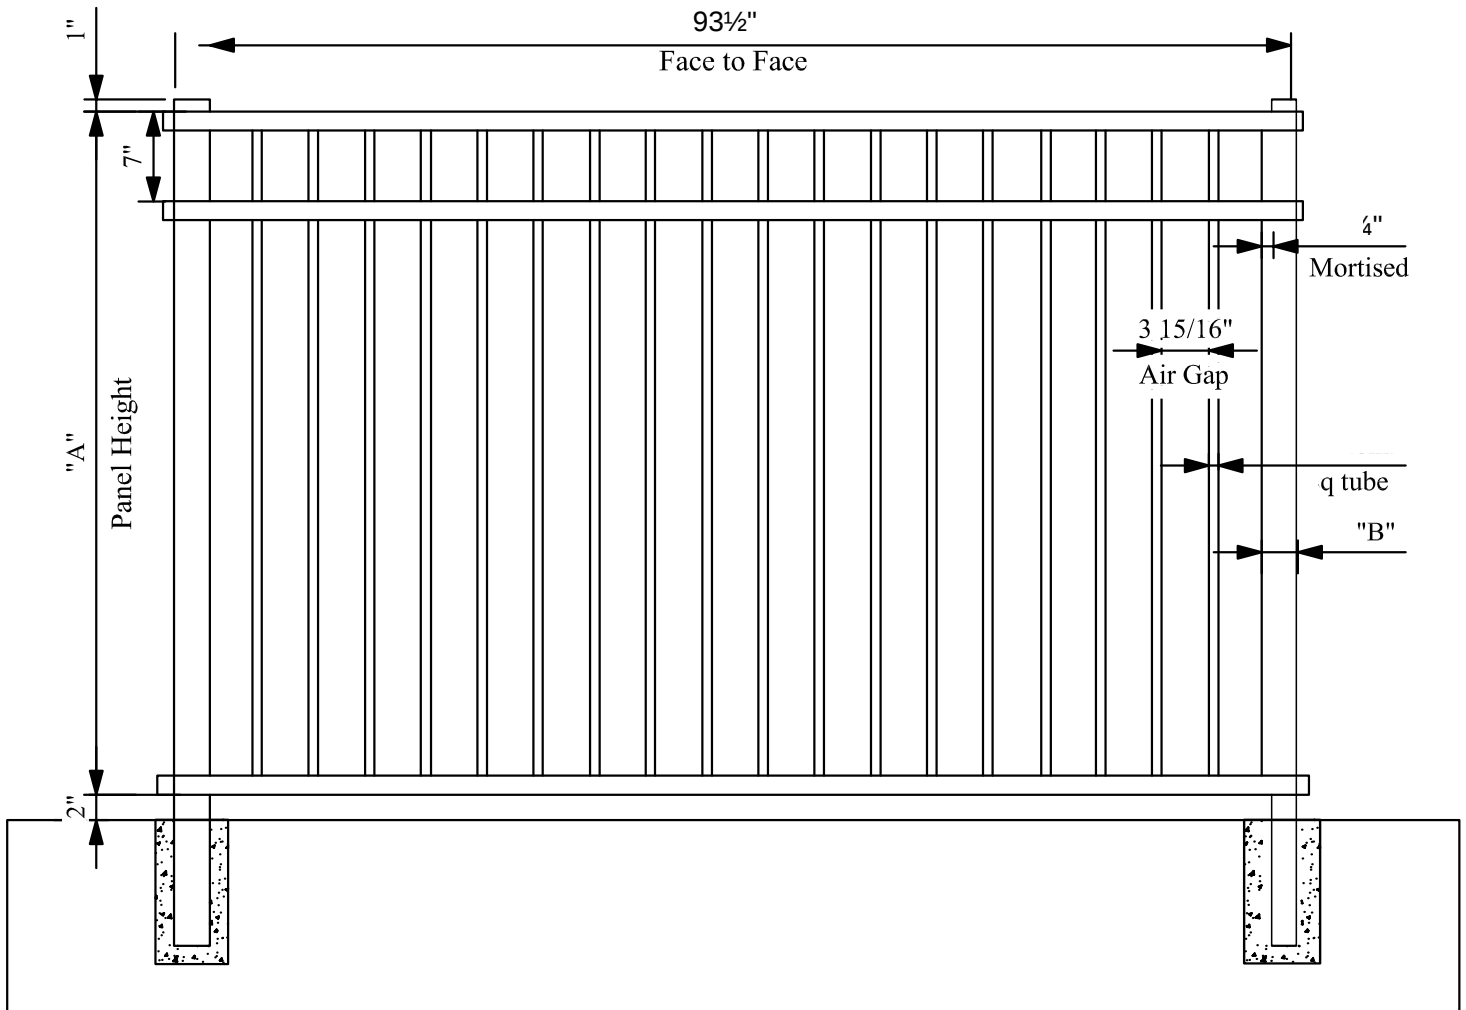

"A"	Heights	"B"	Post	Wall
	36 inch		2 1/2"	Sq. Tube x 0.080"
	42 inch		2 1/2"	Sq. Tube x 0.125"
	48 inch		3"	Sq. Tube x 0.125"
	54 inch		4"	Sq. Tube x 0.125"
	60 inch			
	72 inch			

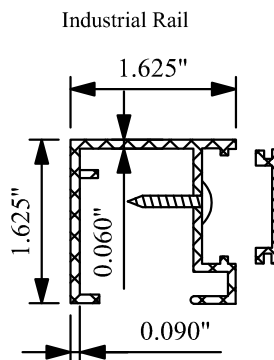

NOTES:

1. INSTALLATION TO BE COMPLETED IN ACCORDANCE WITH MANUFACTURERS SPEC.
2. DO NOT SCALE DRAWINGS
3. SPECIFICATIONS SHOWN CAN BE CHANGED ONLY BY THE MANUFACTURER.
4. FOOTING WIDTH: (4) X POST WIDTH
FOOTING DEPTH : MIN. 24"/REC. FREEZE LINE
5. PANELS SHOWN WITH MORTISED POST SYSTEMS.
6. PANELS ARE RACKABLE WHICH MAY CHANGE FACE-TO-FACE DIMENSION

MAVERICK ULTRA II INDUSTRIAL™

Panel width 8' Aberdeen Flush Bottom 3 Rail Standard