


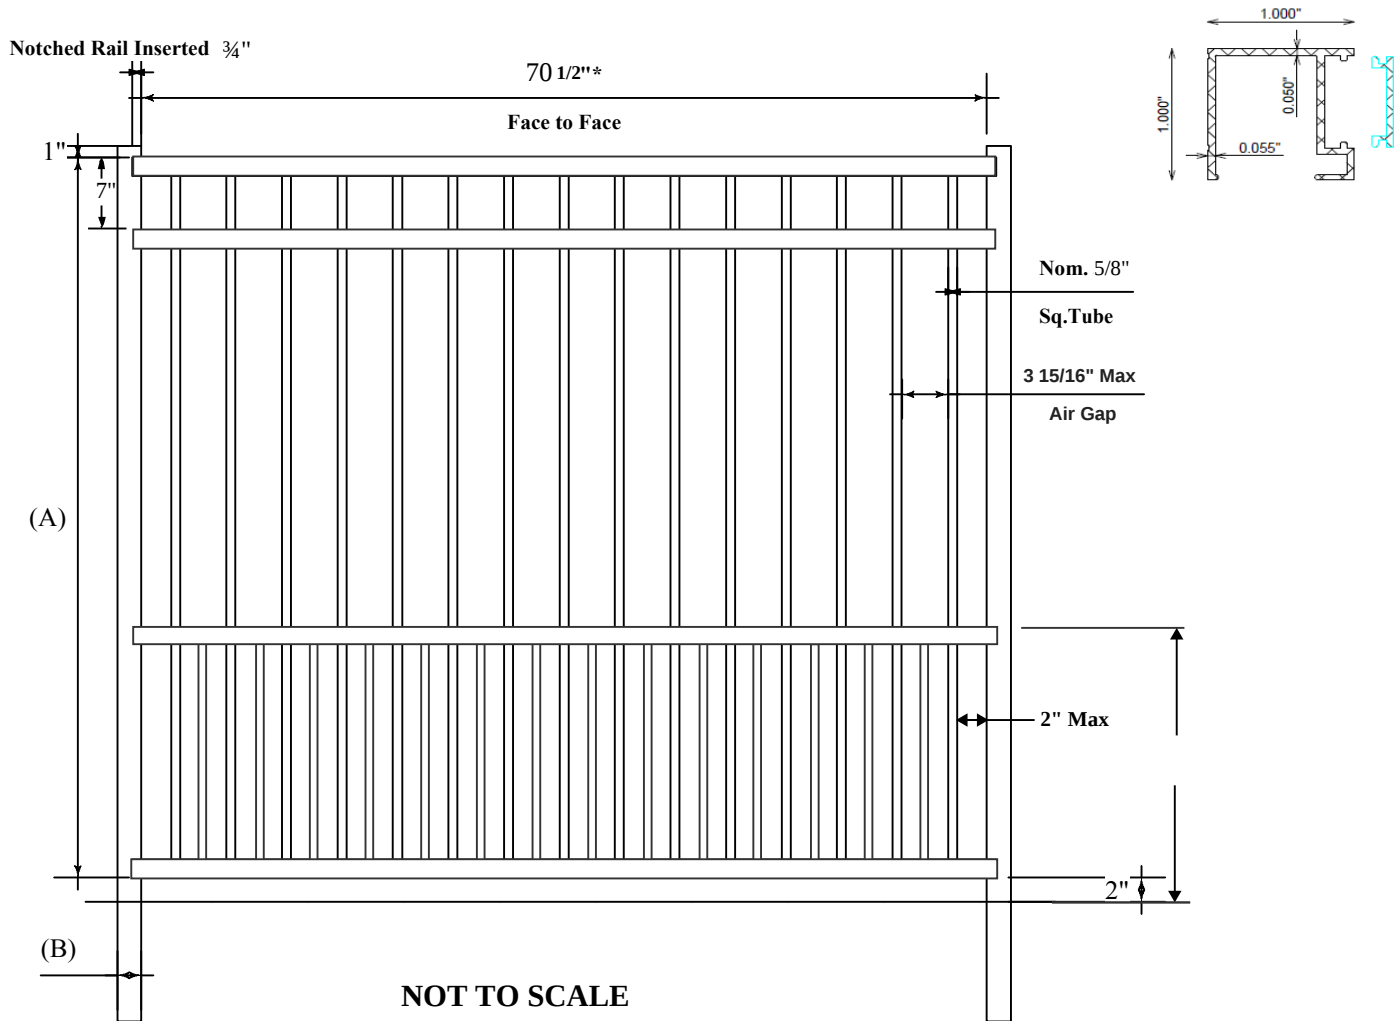

Notes:

*Panels Shown With Mortised Post Systems

Panels Are Rackable Which May Change Post Face To Face Dimension

**(A)
Heights**

- ☐ 36"
- ☐ 42"
- ☐ 48"
- ☐ 60"
- ☐ 72"

**(B)
Post Sizes**

- ☐ 2" Sq. Tube x 0.062"
- ☐ 2" Sq. Tube x 0.080"
- ☐ 2" Sq. Tube x 0.125"
- ☐ 2 1/2" Sq. Tube x 0.080"
- ☐ 2 1/2" Sq. Tube x 0.125"

MAVERICK ULTRA™ (RESIDENTIAL)

Panel width 6' Aberdeen 4 Rail Flush Bottom Puppy Picket